



(NORTH)

# ARIZON™

## BUILDING SYSTEMS

11880 Dorsett Rd.

St. Louis, MO, USA 63043

Tel: (314) 739-0037

www.arizonbuildingsystems.com

IN CONSIDERATION OF THE RECEIPT OF THIS DOCUMENT, THE RECIPIENT AGREES NOT TO REPRODUCE, COPY, USE OR TRANSMIT THIS DOCUMENT AND/OR THE INFORMATION THEREIN CONTAINED, IN WHOLE OR IN PART, OR TO SUFFER SUCH ACTION BY OTHERS, FOR ANY PURPOSE, EXCEPT WITH THE ADVANCE WRITTEN PERMISSION OF ARIZON COMPANIES, OR ITS JOHNSON, MARCRAFT OR ARIZON BUILDING SYSTEMS DIVISIONS, AND FURTHER AGREES TO SURRENDER SAME TO ARIZON COMPANIES UPON DEMAND. COPYRIGHT ARIZON COMPANIES 2020. ALL RIGHTS RESERVED.


DO NOT SCALE THE DRAWING - ANY ERRORS OR OMISSIONS SHALL BE REPORTED TO ARIZON BUILDING SYSTEMS WITHOUT DELAY.

CUSTOMER (BUYER):

EDGEWOOD COUNTRY CLUB  
RIVER VALE, NEW JERSEY

JOB SITE ADDRESS:

ENGINEER:

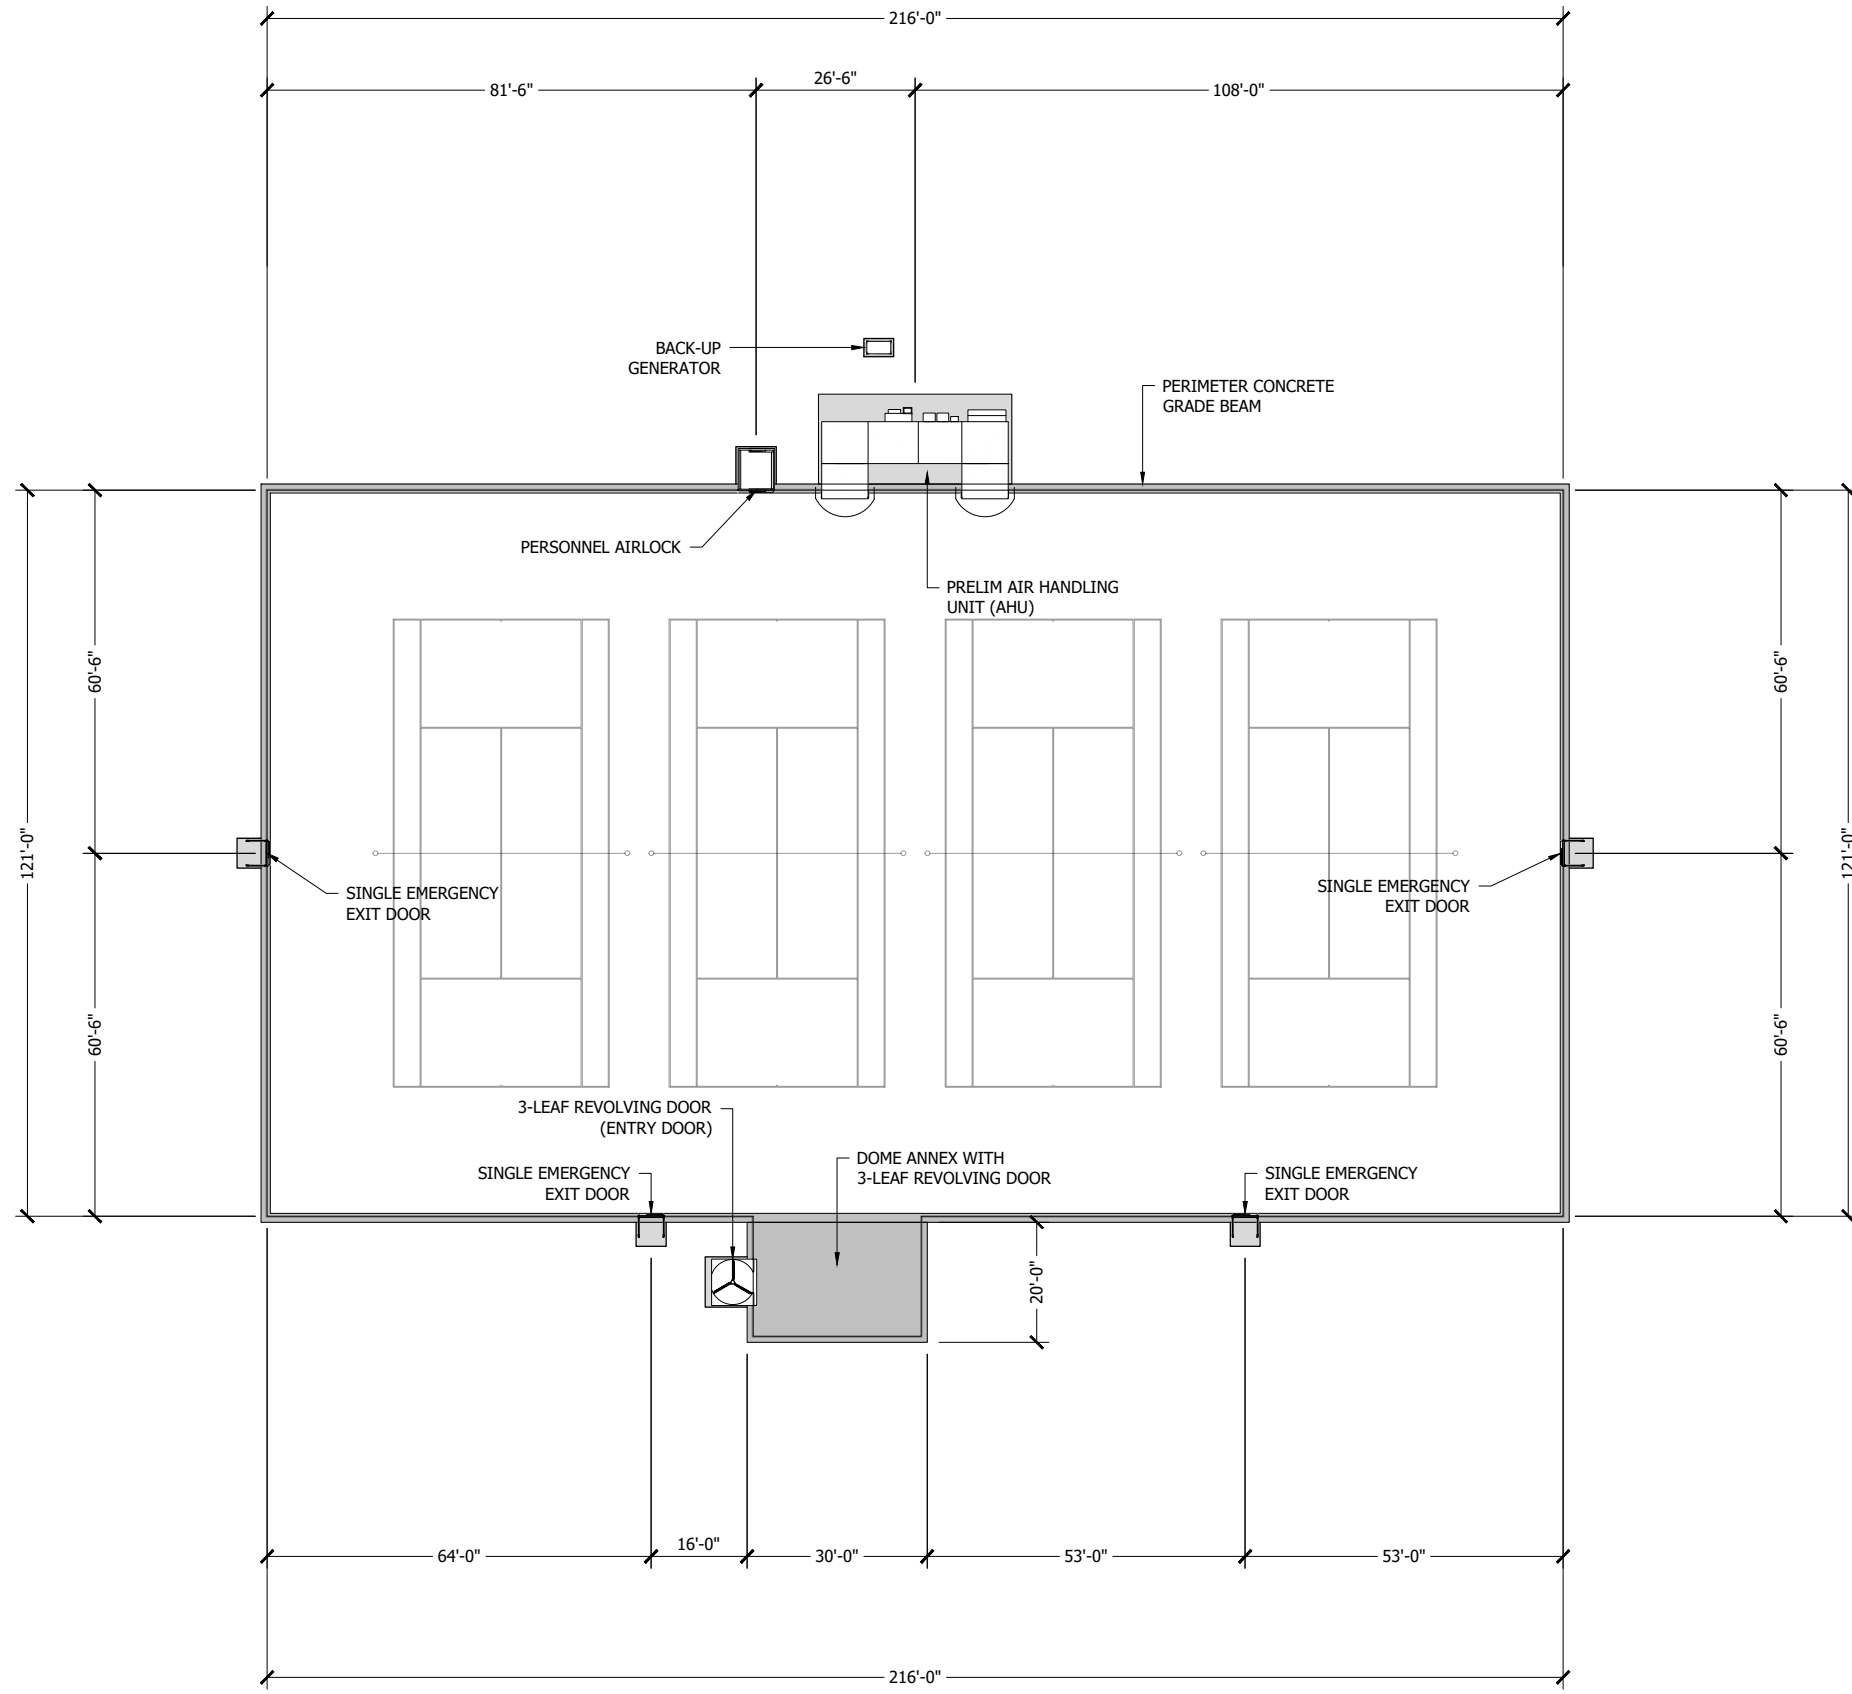

LEGEND

 CONCRETE

GENERAL NOTES:

1. ALL DIMENSIONS ARE TAKEN TO ANCHOR LINE UNLESS NOTED OTHERWISE.
2. CODE STUDY AND COMPLIANCE WITH LIFE SAFETY ISSUES (INCLUDING BUT NOT LIMITED TO USE OF BUILDING, OCCUPANT LOAD, TRAVEL DISTANCE, INGRESS, EGRESS, FIRE RATING/SMOKE CONTROL REQUIREMENTS, ETC.) ARE THE RESPONSIBILITY OF THE OWNER.

1 DOME FLOOR PLAN

SCALE: 1/16" = 1'-0"

**NOT FOR CONSTRUCTION**


ISSUED FOR PLANNING COORDINATION	P STEVENS
	08-24-2021

### SUBMITTALS / REVISIONS

PROJECT NO:

PROJECT:  
EDGEWOOD COUNTRY CLUB

SCALE:  
ANSI-B SIZE: 1/32"=1'-0"  
ANSI-D SIZE: 1/16"=1'-0"

 

DRAWING TITLE:

FLOOR PLAN

SHEET:

# AA1.01

IN CONSIDERATION OF THE RECEIPT OF THIS DOCUMENT, THE RECIPIENT AGREES NOT TO REPRODUCE, COPY, USE OR TRANSMIT THIS DOCUMENT AND/OR THE INFORMATION THEREIN CONTAINED, IN WHOLE OR IN PART, OR TO SUFFER SUCH ACTION BY OTHERS, FOR ANY PURPOSE, EXCEPT WITH THE ADVANCE WRITTEN PERMISSION OF ARIZON COMPANIES, OR ITS JOHNSON, MARCRAFT OR ARIZON BUILDING SYSTEMS DIVISIONS, AND FURTHER AGREES TO SURRENDER SAME TO ARIZON COMPANIES UPON DEMAND. COPYRIGHT ARIZON COMPANIES 2020. ALL RIGHTS RESERVED.

DO NOT SCALE THE DRAWING - ANY ERRORS OR OMISSIONS SHALL BE REPORTED TO ARIZON BUILDING SYSTEMS WITHOUT DELAY.

**CUSTOMER (BUYER):**  
EDGEWOOD COUNTRY CLUB  
RIVER VALE, NEW JERSEY

**JOB SITE ADDRESS:**


**ENGINEER:**

### CASE


Engineering Inc.

796 Morse Court  
St. Louis, MO 63026

T 636.349.1800  
F 636.349.1750

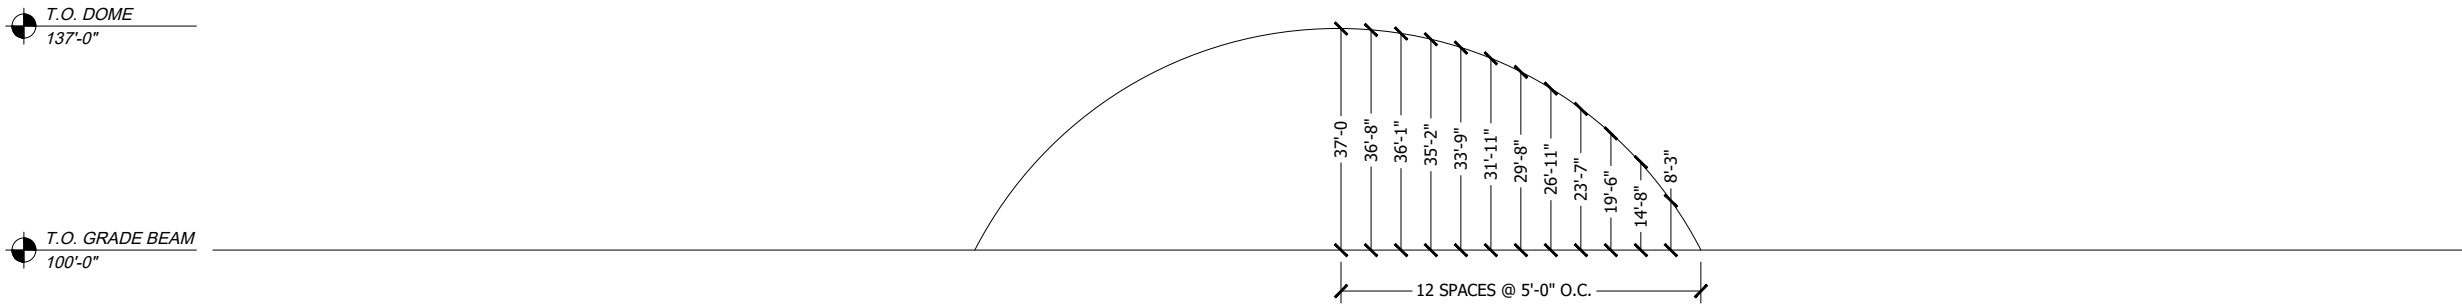

2 (APPROX.) DOME PROFILE - TRANSVERSE  
SCALE: 1/16" = 1'-0"

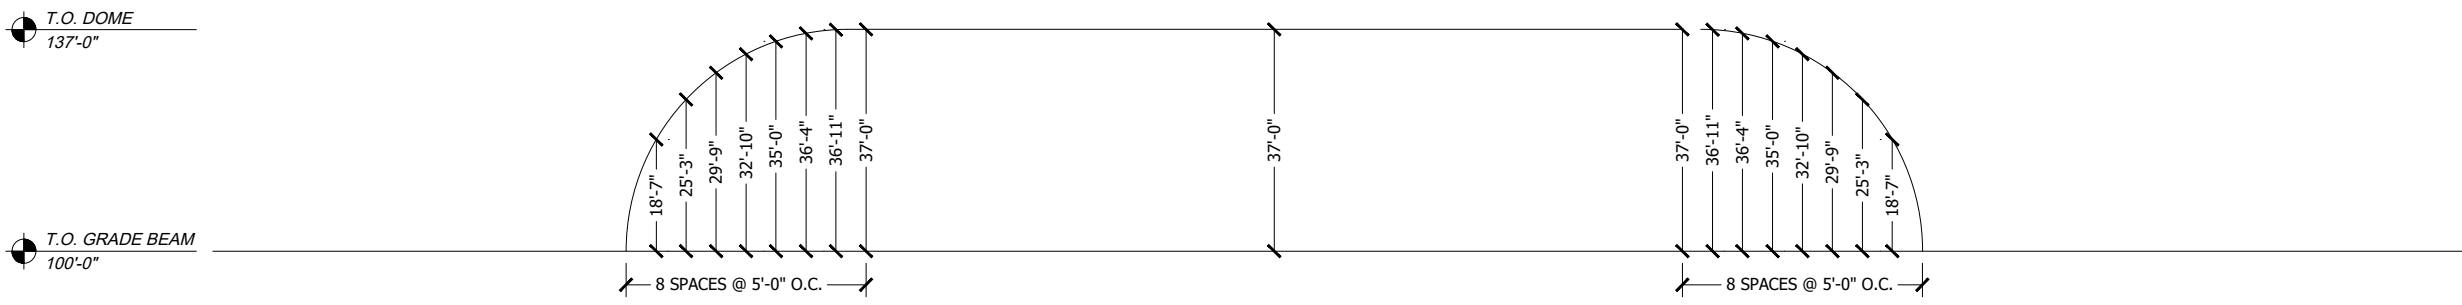

1 (APPROX.) DOME PROFILE - LONGITUDINAL  
SCALE: 1/16" = 1'-0"

NO.	DESCRIPTION	DATE


ISSUED FOR SUBMITTAL      DETAILER2  
DATE2

### SUBMITTALS / REVISIONS

PROJECT NO:

PROJECT:  
EDGEWOOD COUNTRY CLUB

SCALE:  
ANSI-B SIZE: 1/32"=1'-0"  
ANSI-D SIZE: 1/16"=1'-0"

 

DRAWING TITLE:  
DOME PROFILES (APPROX.)

SHEET:  
**AA4.01**

**NOT FOR CONSTRUCTION**